
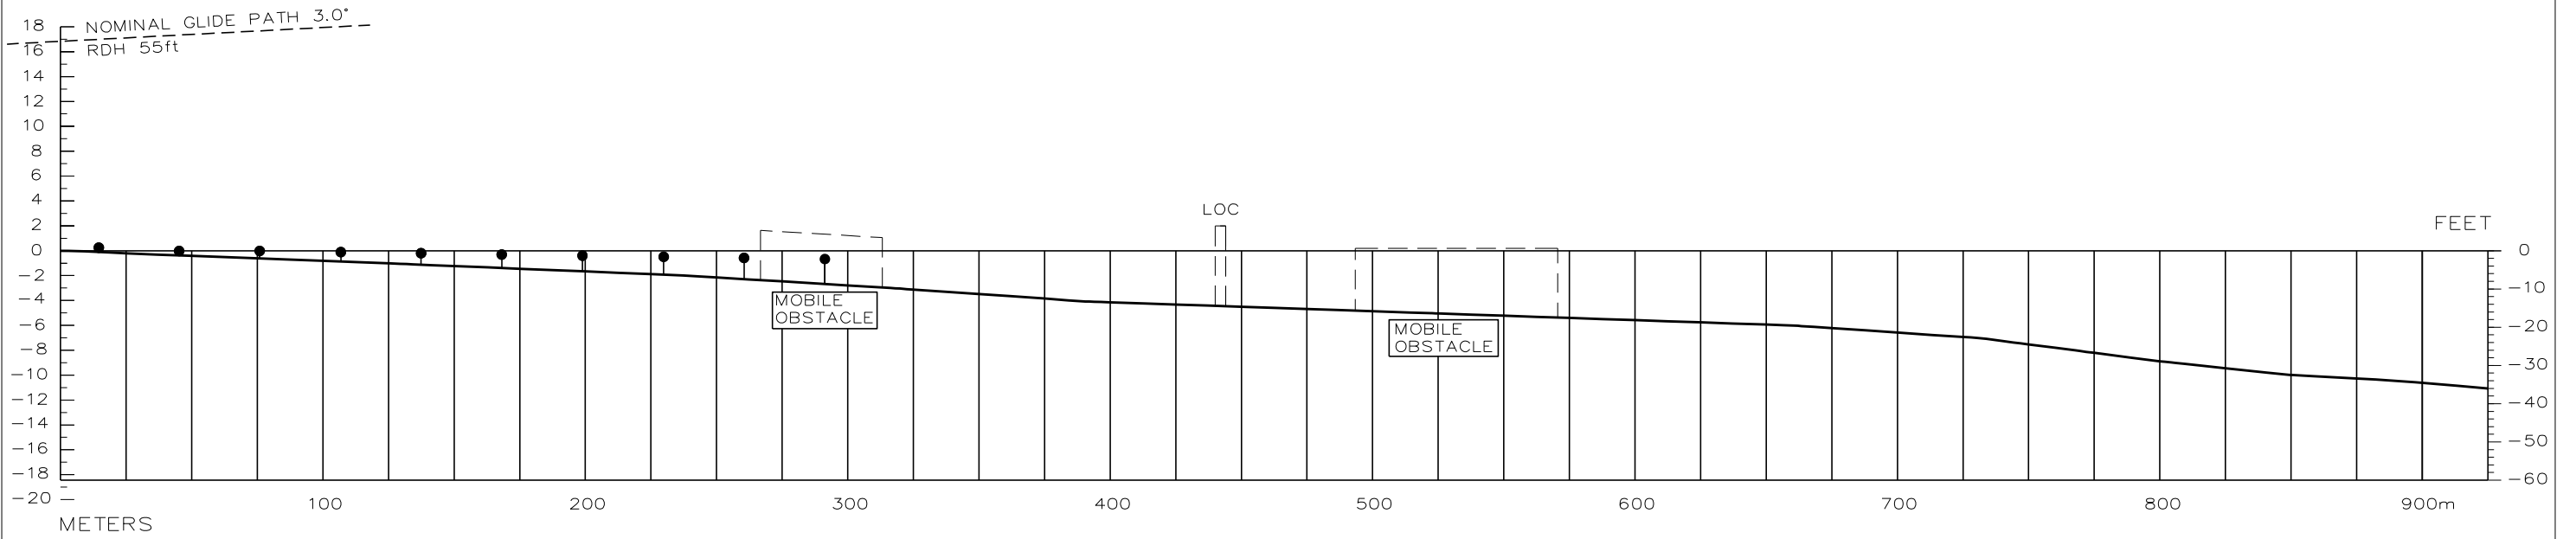


Keflavik RWY 28 Precision Approach Terrain Chart - ICAO

PRECISION APPROACH TERRAIN
CHART-ICAO

RWY 28 KEFLAVIK

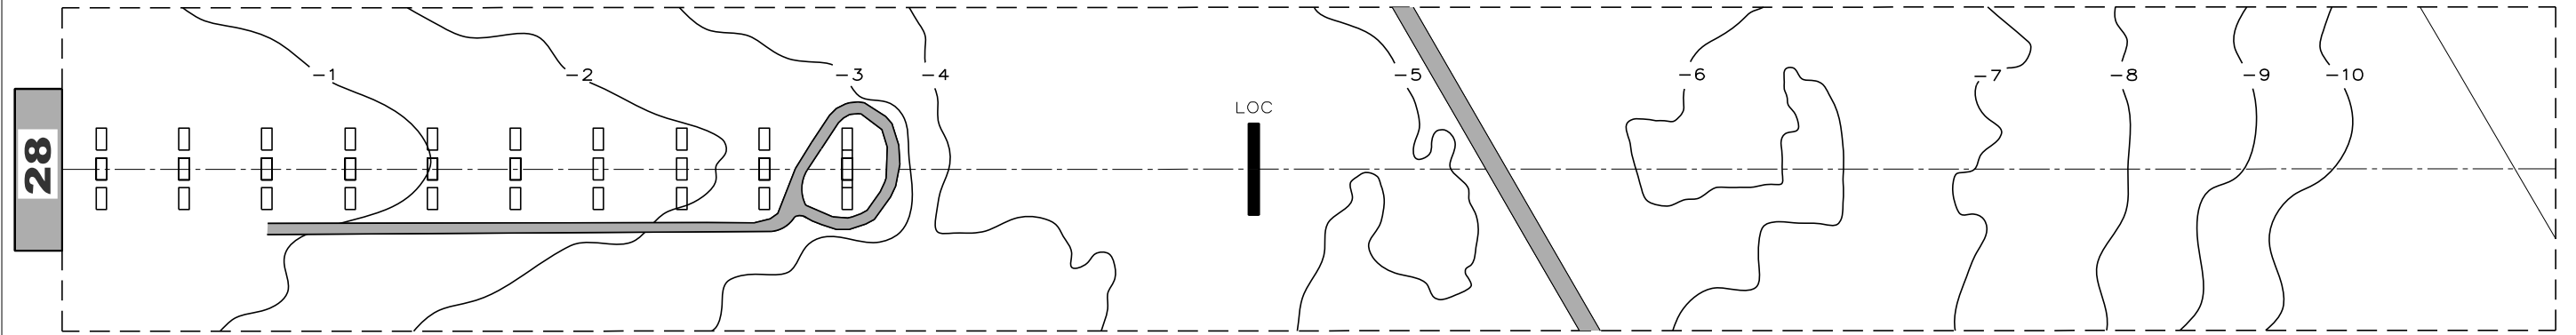

LEGEND	
BUILDING OR LARGE STRUCTURE	■ □
ROAD	—
CONTOURLINE	—8—
CENTERLINE PROFILE	—
APPROACH LIGHTS	□ ●
FENCE	—

HORIZONTAL SCALE 1:2500
VERTICAL SCALE 1:500
DISTANCES AND HEIGHTS IN METERS
CONTOURS AND HEIGHTS ARE RELATED TO
ELEVATION OF THE RUNWAY THRESHOLD

CHANGES: RWY NR

THIS PAGE INTENTIONALLY LEFT BLANK